


PLAN VIEW

NOTE: SCREWS SHALL BE USED FOR ALL FASTENERS

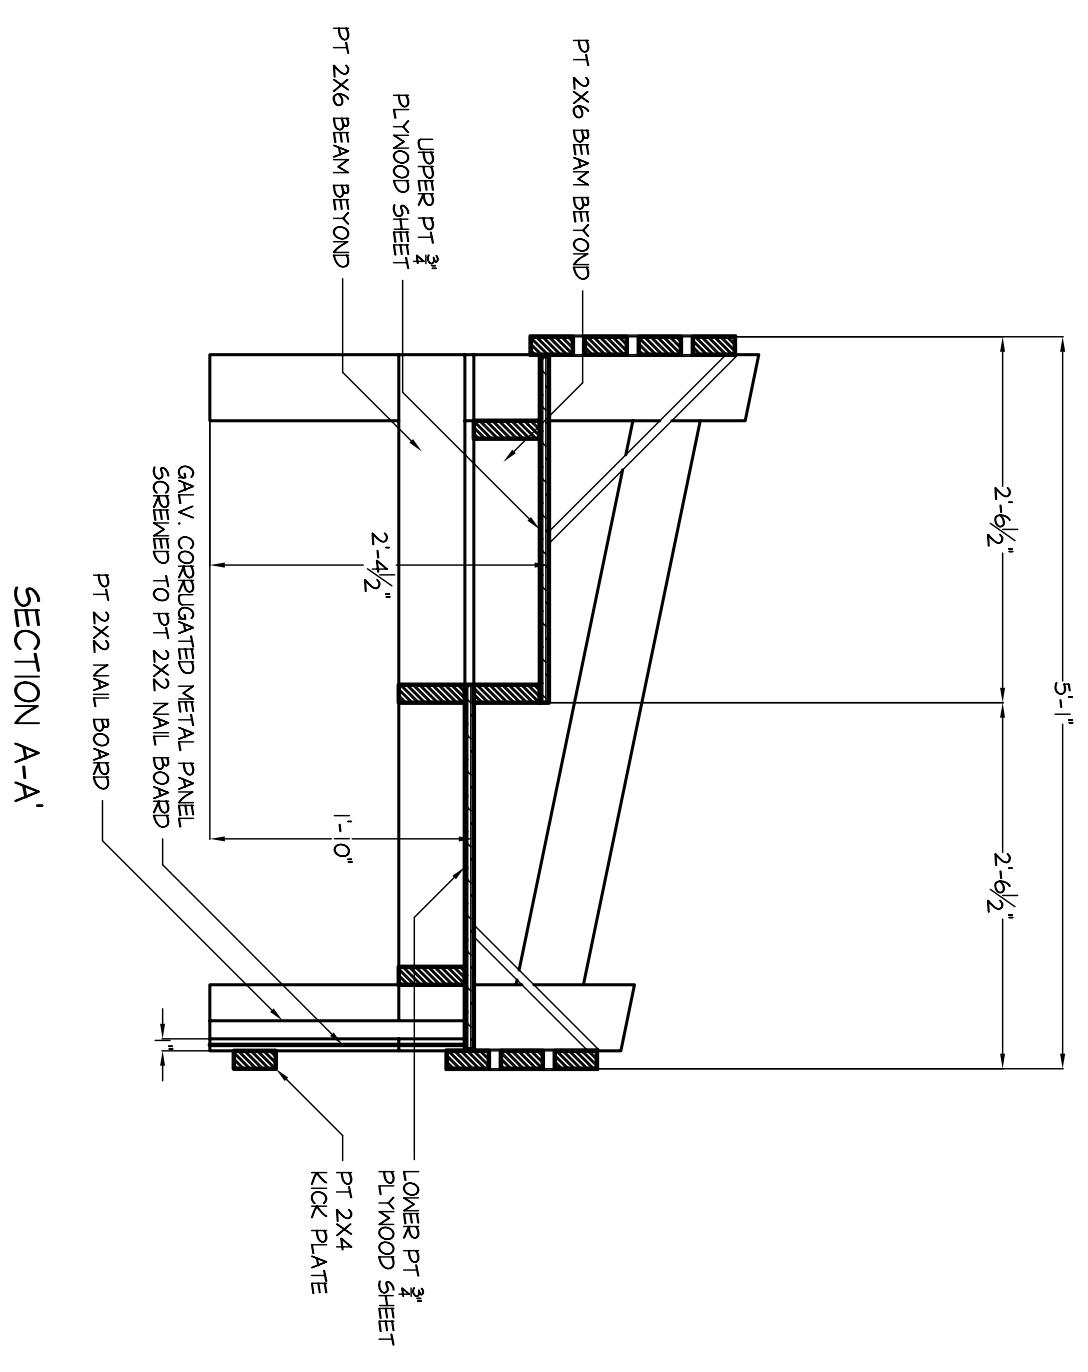


SCALE: 3/4"=1'-0"


PLAN VIEW AND SECTION  
**EARTHBOX TABLE**

DESIGNED AND DRAWN BY RICHARD F. PETERIKA  
 PREPARED FOR: SHERELL WHITE | TAMPA WHOLE FOODS

JULY 16TH, 2009

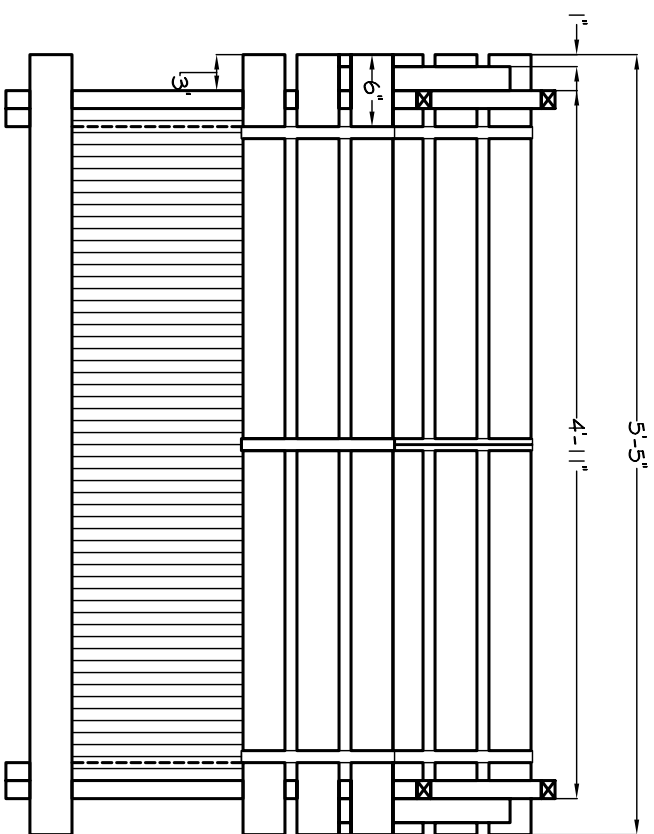


FRONT ELEVATION

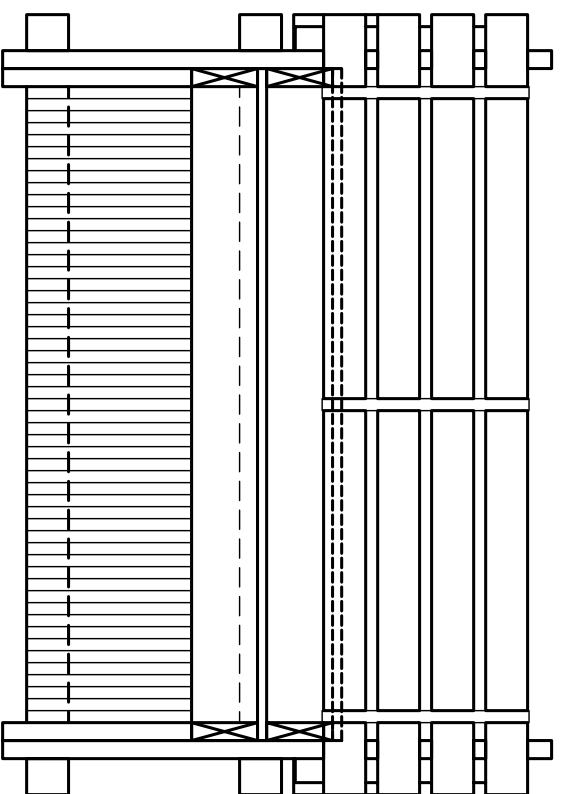


REAR ELEVATION

NOTE: SCREWS SHALL BE USED FOR ALL FASTENERS

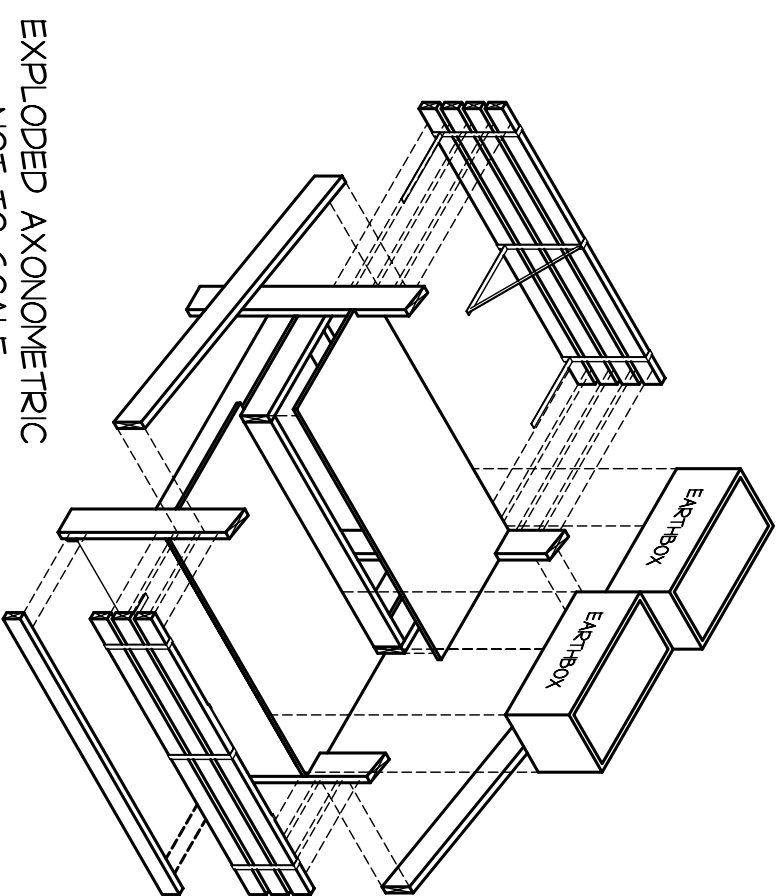

EXPLODED AXONOMETRIC NOT TO SCALE

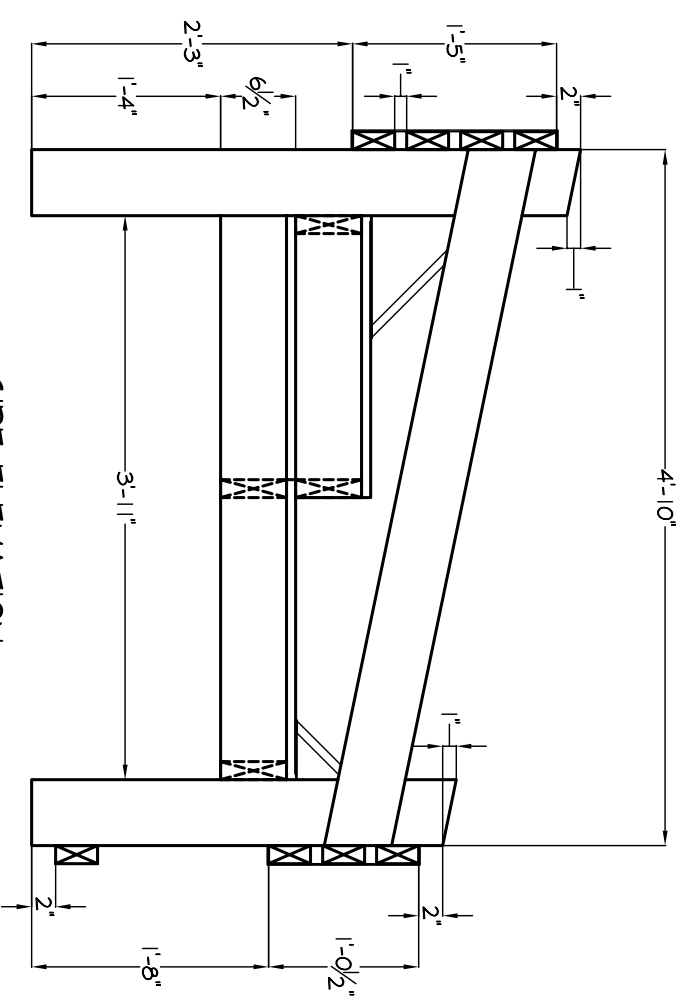

SIDE ELEVATION

SCALE: 3/4"=1'-0"

ELEVATIONS AND EXPLODED AXONOMETRIC  
**EARTHBOX TABLE**

DESIGNED AND DRAWN BY RICHARD F. PETERIKA  
 PREPARED FOR: SHERELL WHITE | TAMPA WHOLE FOODS

JULY 16TH, 2009